


NEW 24 GA. PREFINISHED COPING CAP. FASTEN INSIDE OF COPING CAP WITH GASKETTED STAINLESS STEEL SCREWS @ 18" O.C. THRU SLOTTED HOLES. FASTEN CONTINUOUS CLIP FABRICATED WITH PREDRILLED HOLES WITH FLATHEAD SCREWS @ 16" O.C.

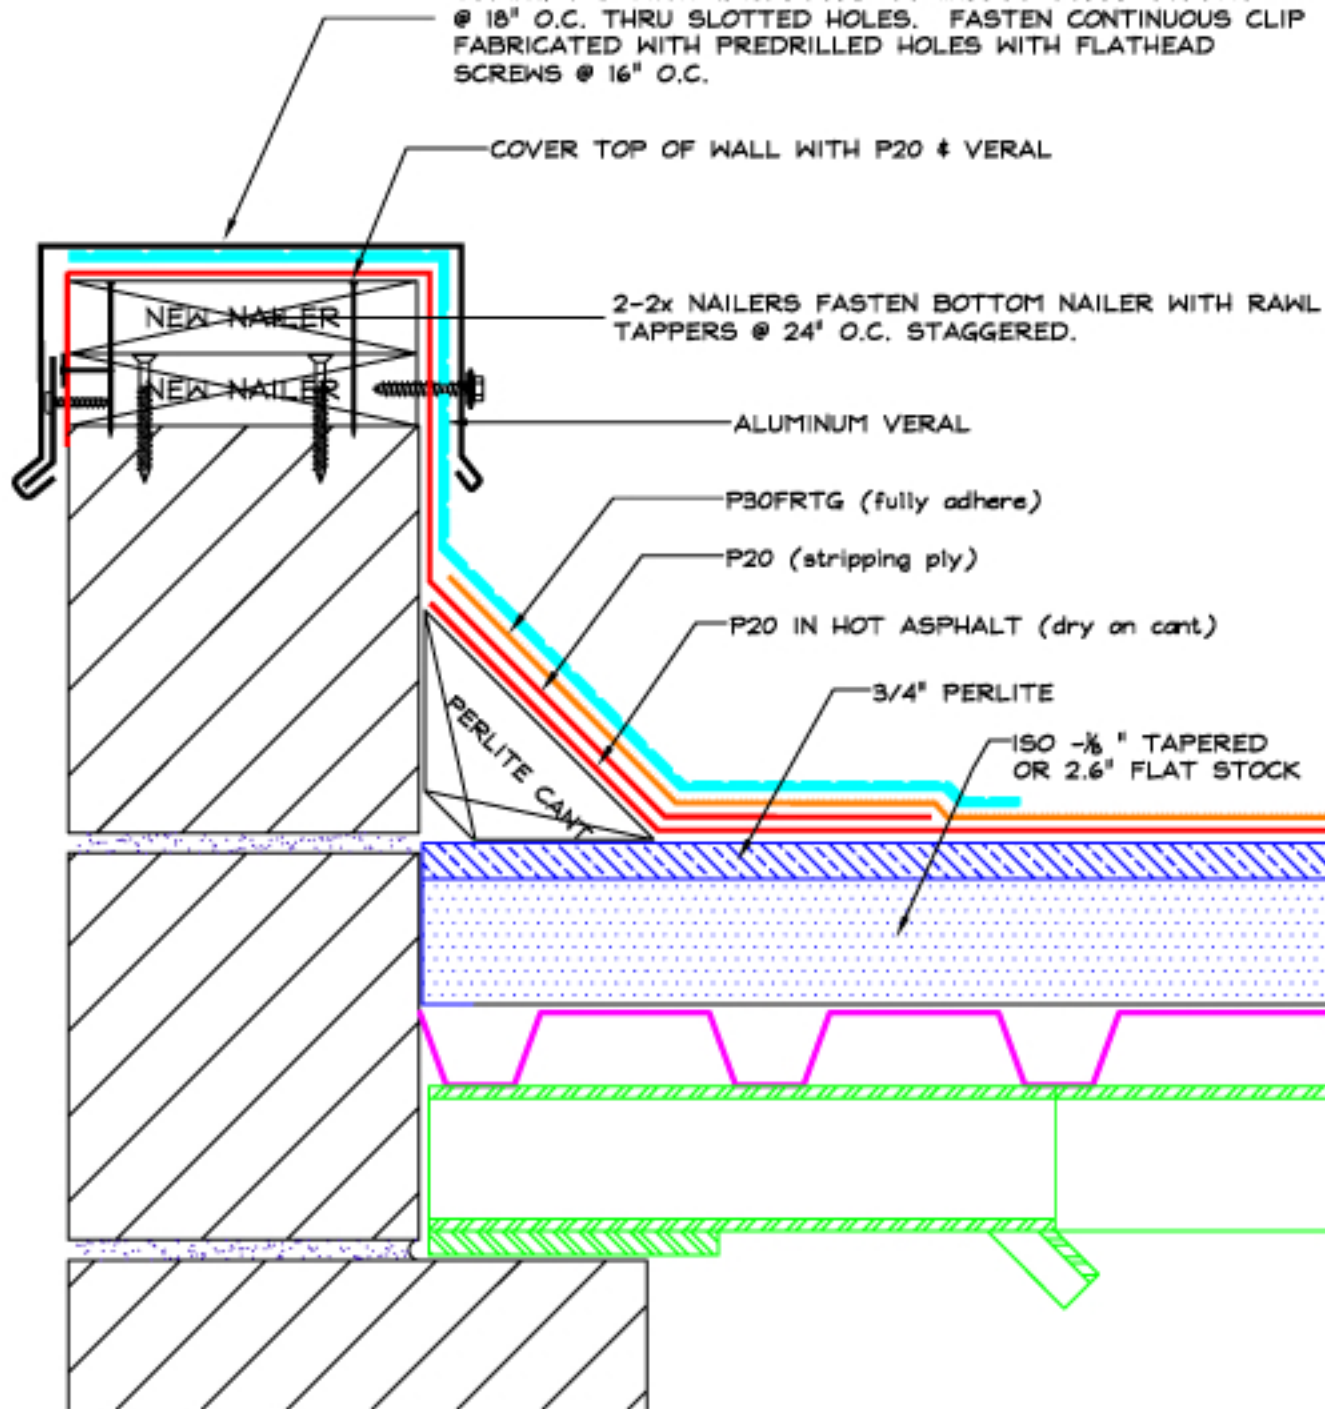

ConSpecT Services, Inc.

CONSULTING, SPECIFICATION, TESTING, AND BUILDING MANAGEMENT

3702 W. Sample Street, South Bend, IN 46619

(574)-234-2198 Fax:(574)-234-3977

DRAWN BY:

CHK'D BY:

DATE:

SCALE: